




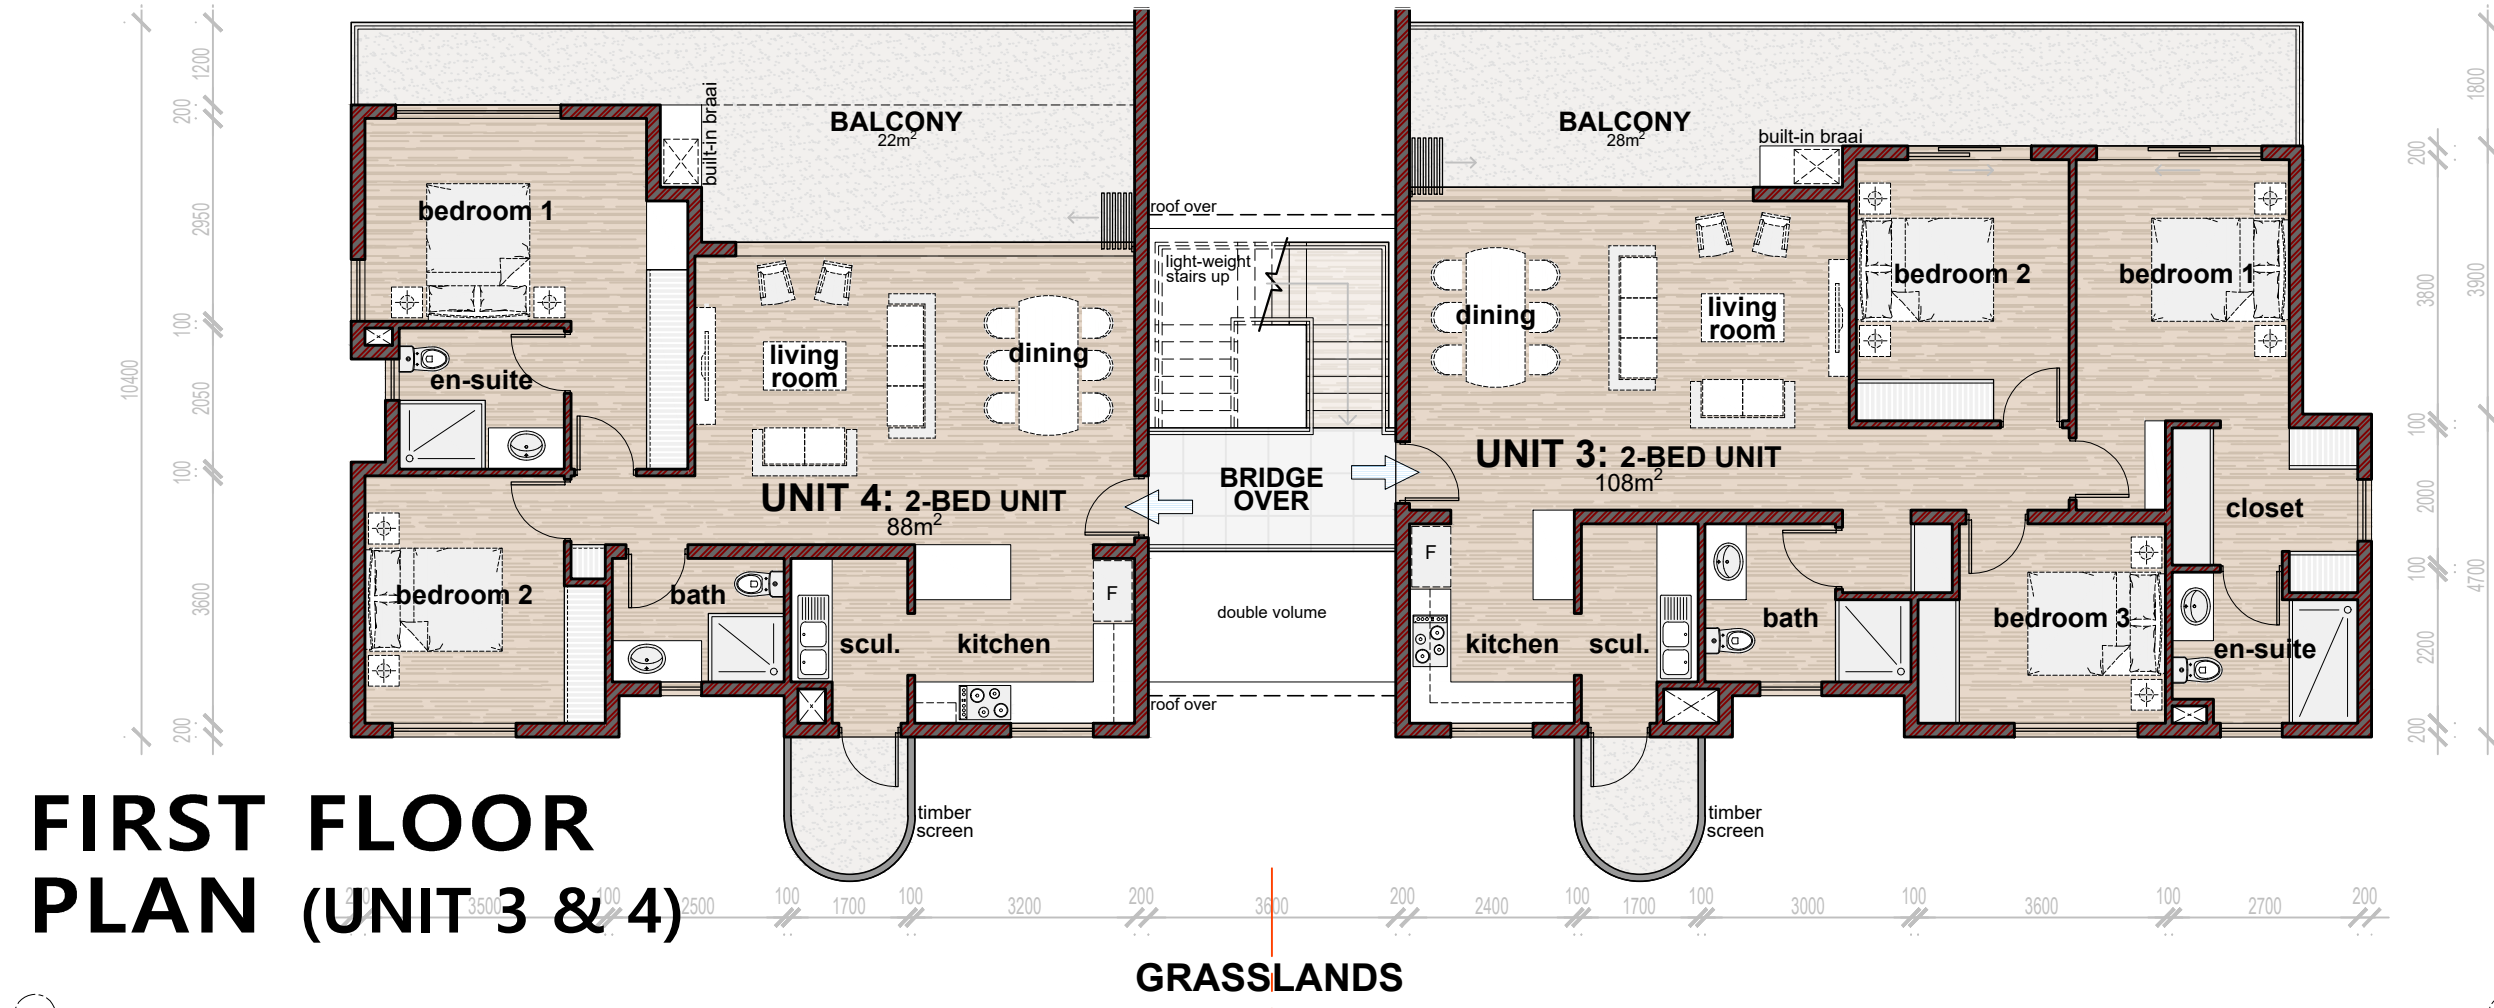


FIRST FLOOR
PLAN (UNIT 3 & 4)

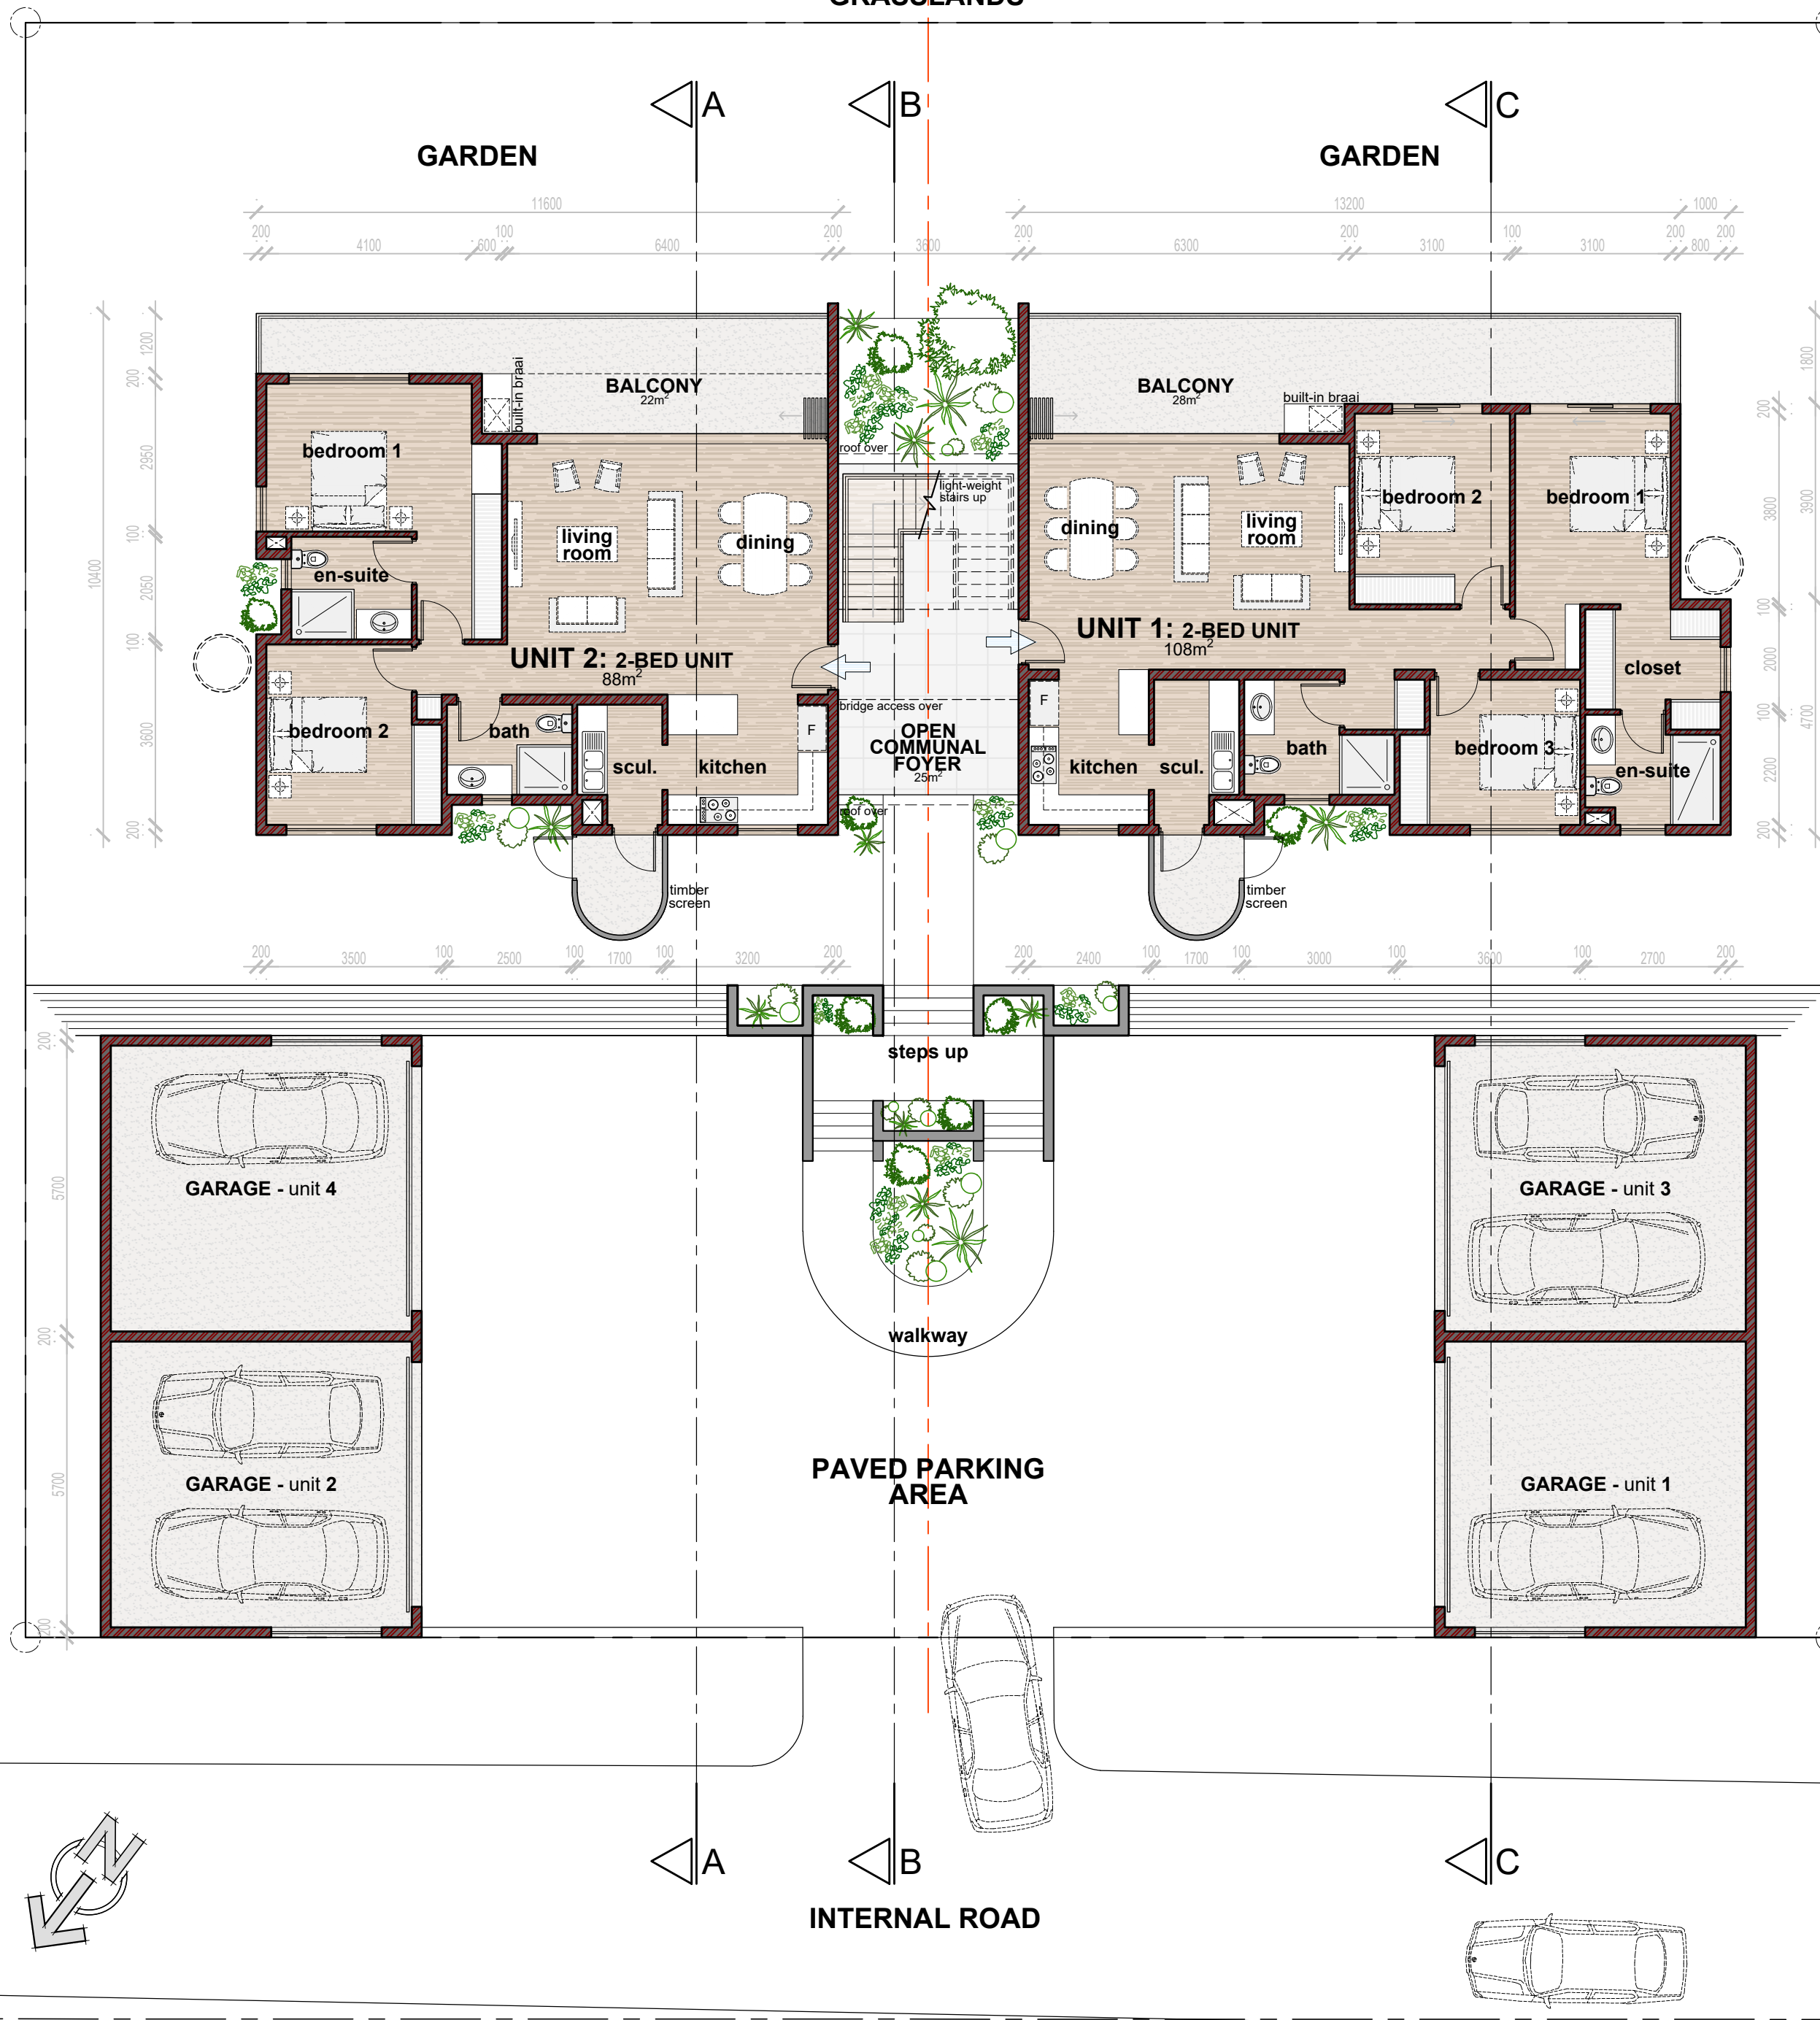


SITE PLAN (UNIT 1 & 2)
SCALE 1:100

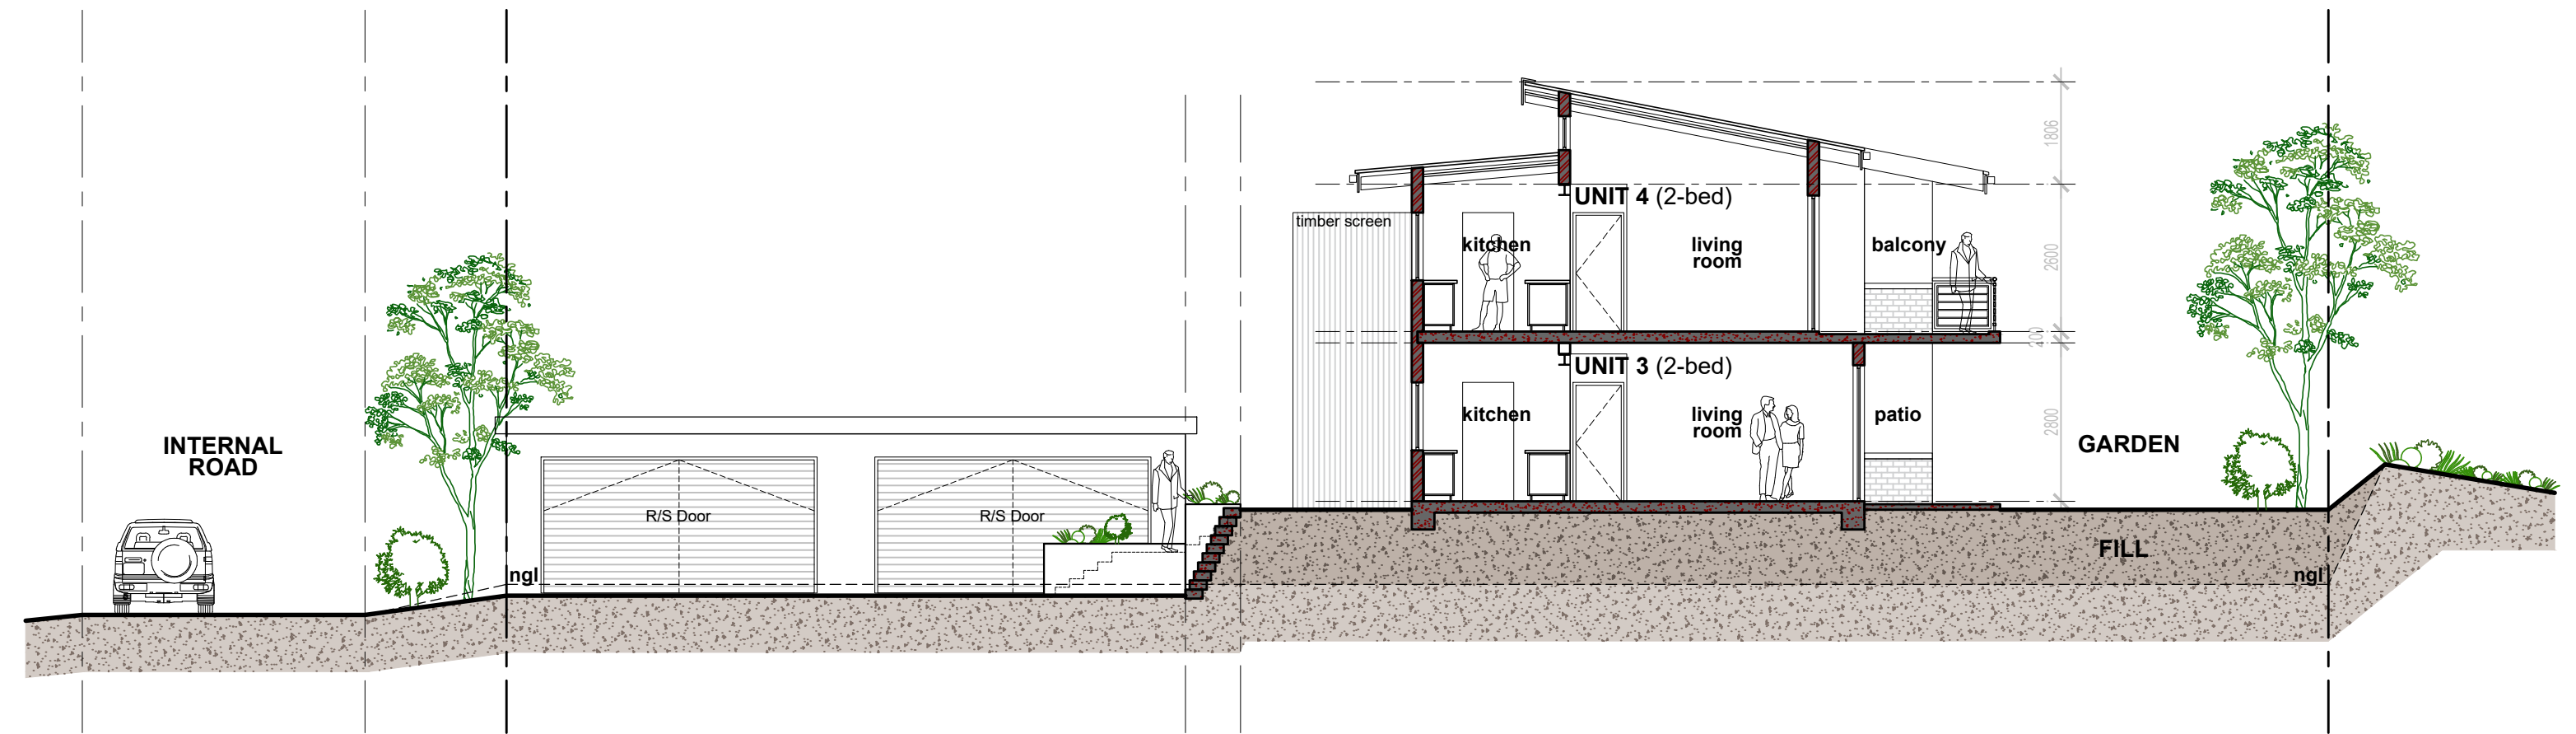

SECTION A-A
SCALE 1:100

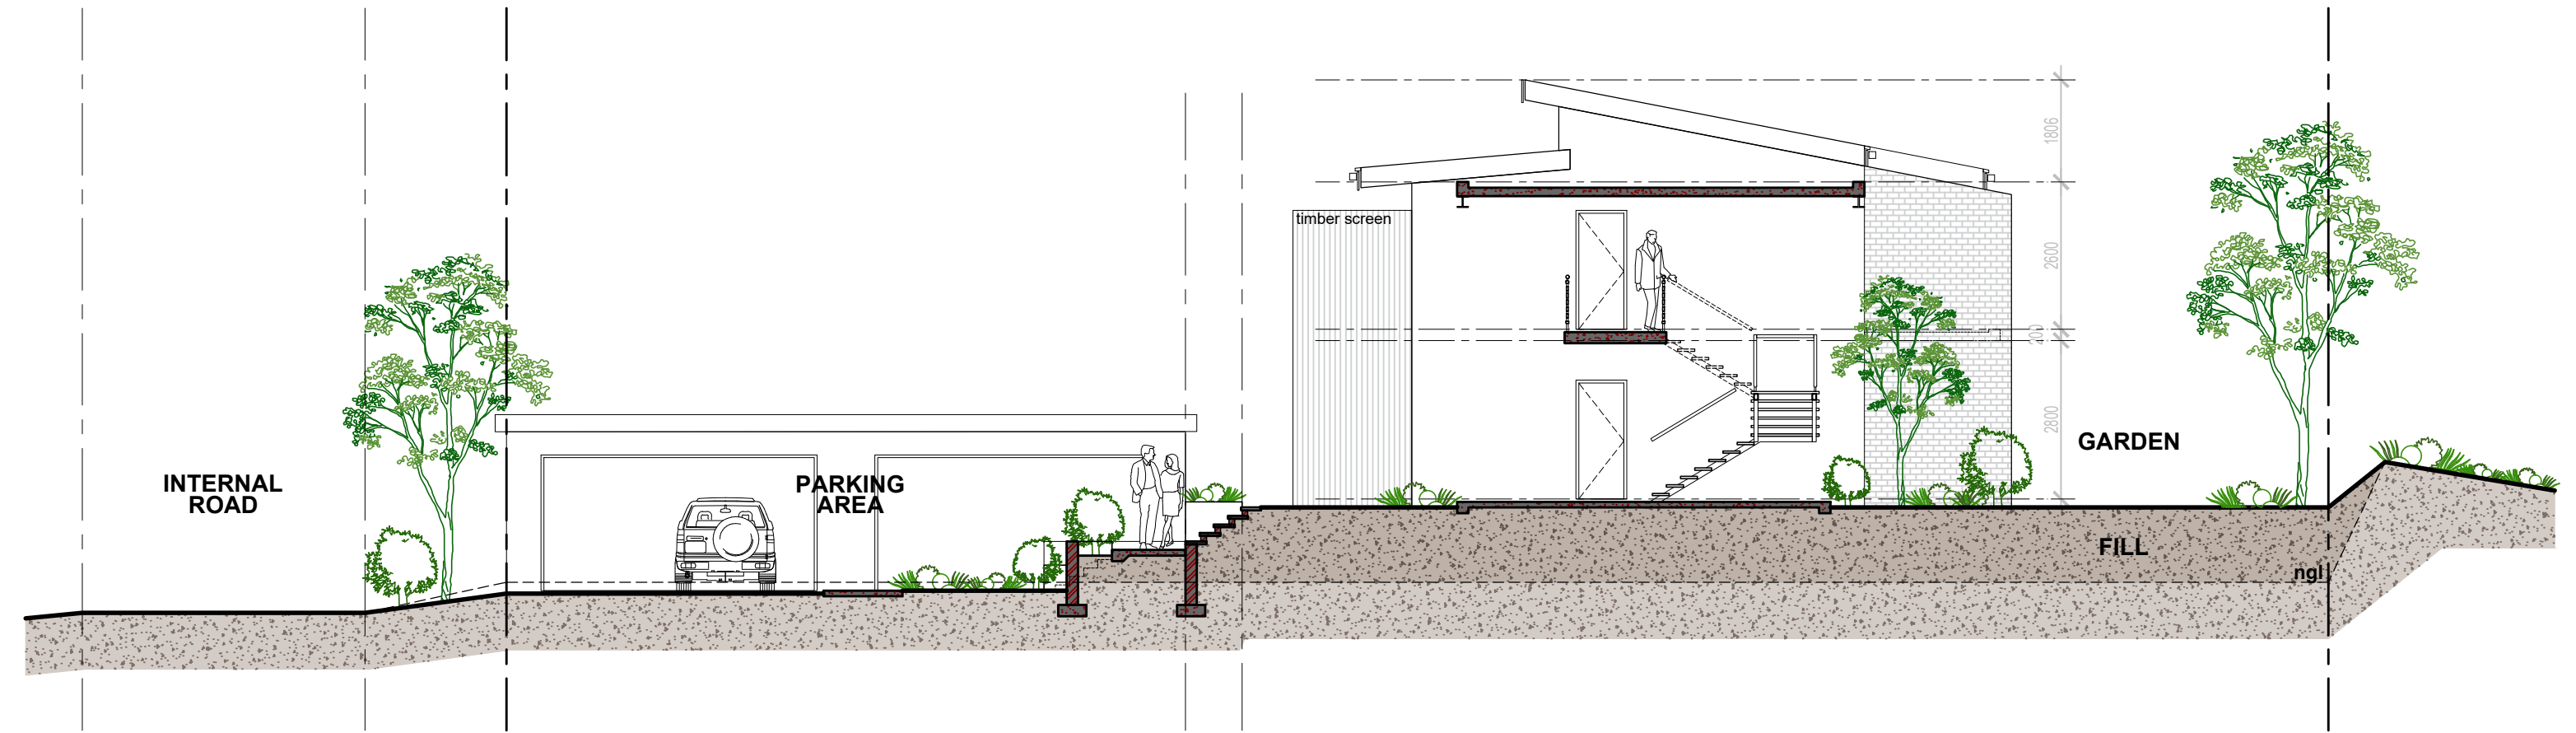

SECTION B-B
SCALE 1:100

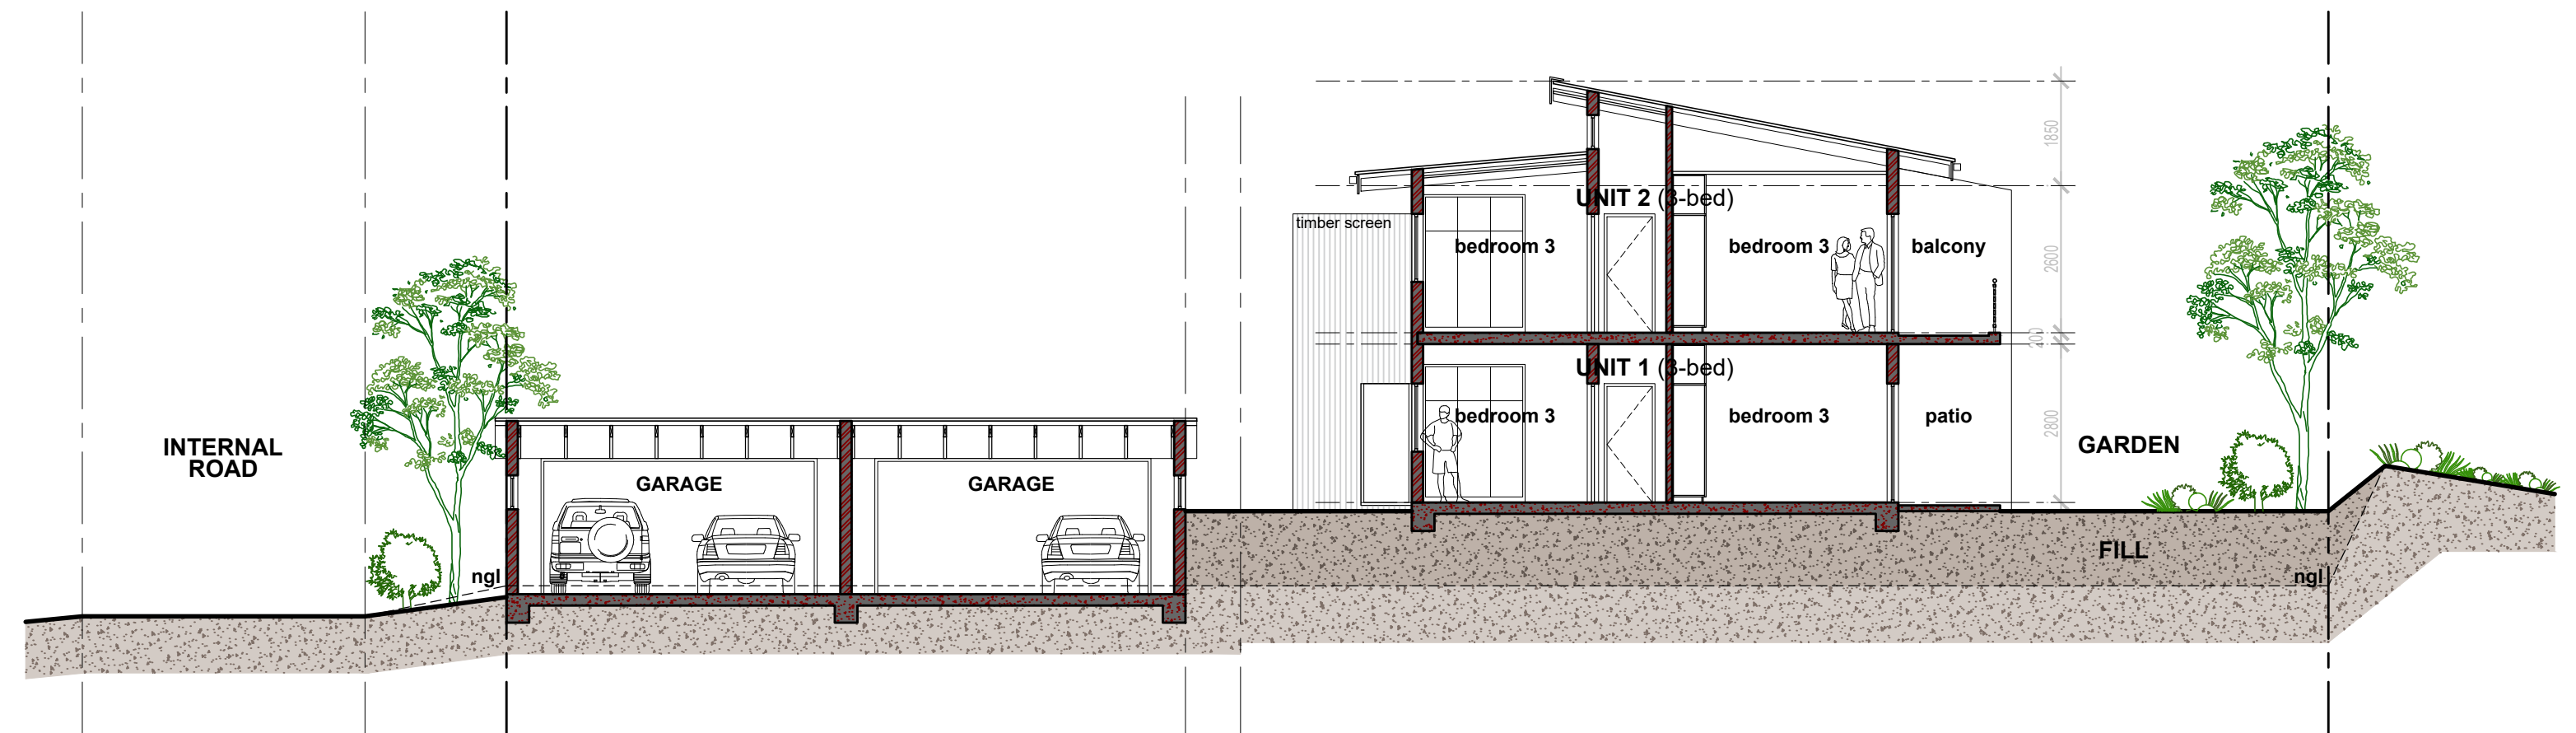

SECTION C-C
SCALE 1:100

REVISIONS		
REV NO.	DATE	DESCRIPTION

NOTES	
THIS DRAWING AND THE INFORMATION CONTAINED HEREWITH ARE COPY RIGHT PROTECTED AND AS SUCH REMAIN THE PROPERTY OF MILLENNIUM CONSORTIUM ARCHITECTS AND MAY NOT BE COPIED IN ANY PART OR FORM WITHOUT PRIOR CONSENT OF THE AUTHORS.	
Check all dimensions and levels on site and notify the architect of any discrepancies before commencing building operations or manufacturing any items. All written dimensions to be taken in preference to scaling. All work is to comply with SANS 10400.	
PRINCIPAL MEMBER: A.G. Whitfield REG. CATEGORY: Professional Architect 5892 COMPANY REG: 2006/171217/23 VAT NO.: 466 024 1706	



**MILLENNIUM
CONSORTIUM**
PROFESSIONAL ARCHITECTS

031 266 6010 | mca@mcaarchitects.co.za | www.mcaarchitects.co.za

Essex Gardens Office Park | 103 Brentwood | 1 Nelson Road | Westville

PROJECT	
JACANA ECO ESTATE - PHASE 3	
PROPOSED UNITS ON	
PTN 25 OF ERF 330 HILTON @ 23 HAYFIELDS ROAD, HILTON.	
CLIENT	
KOTZE FAMILY TRUST	

DRAWING			
TYPE A - SIMPLEX UNITS			
CONCEPTUAL PLANS AND SECTIONS			
Drawing	CONCEPTUAL DRAWING	Proj No. 18006 Date 05-08-20	Scale 1:100 Dwg No. CD01
Drawn	BT	Rev. 03	