

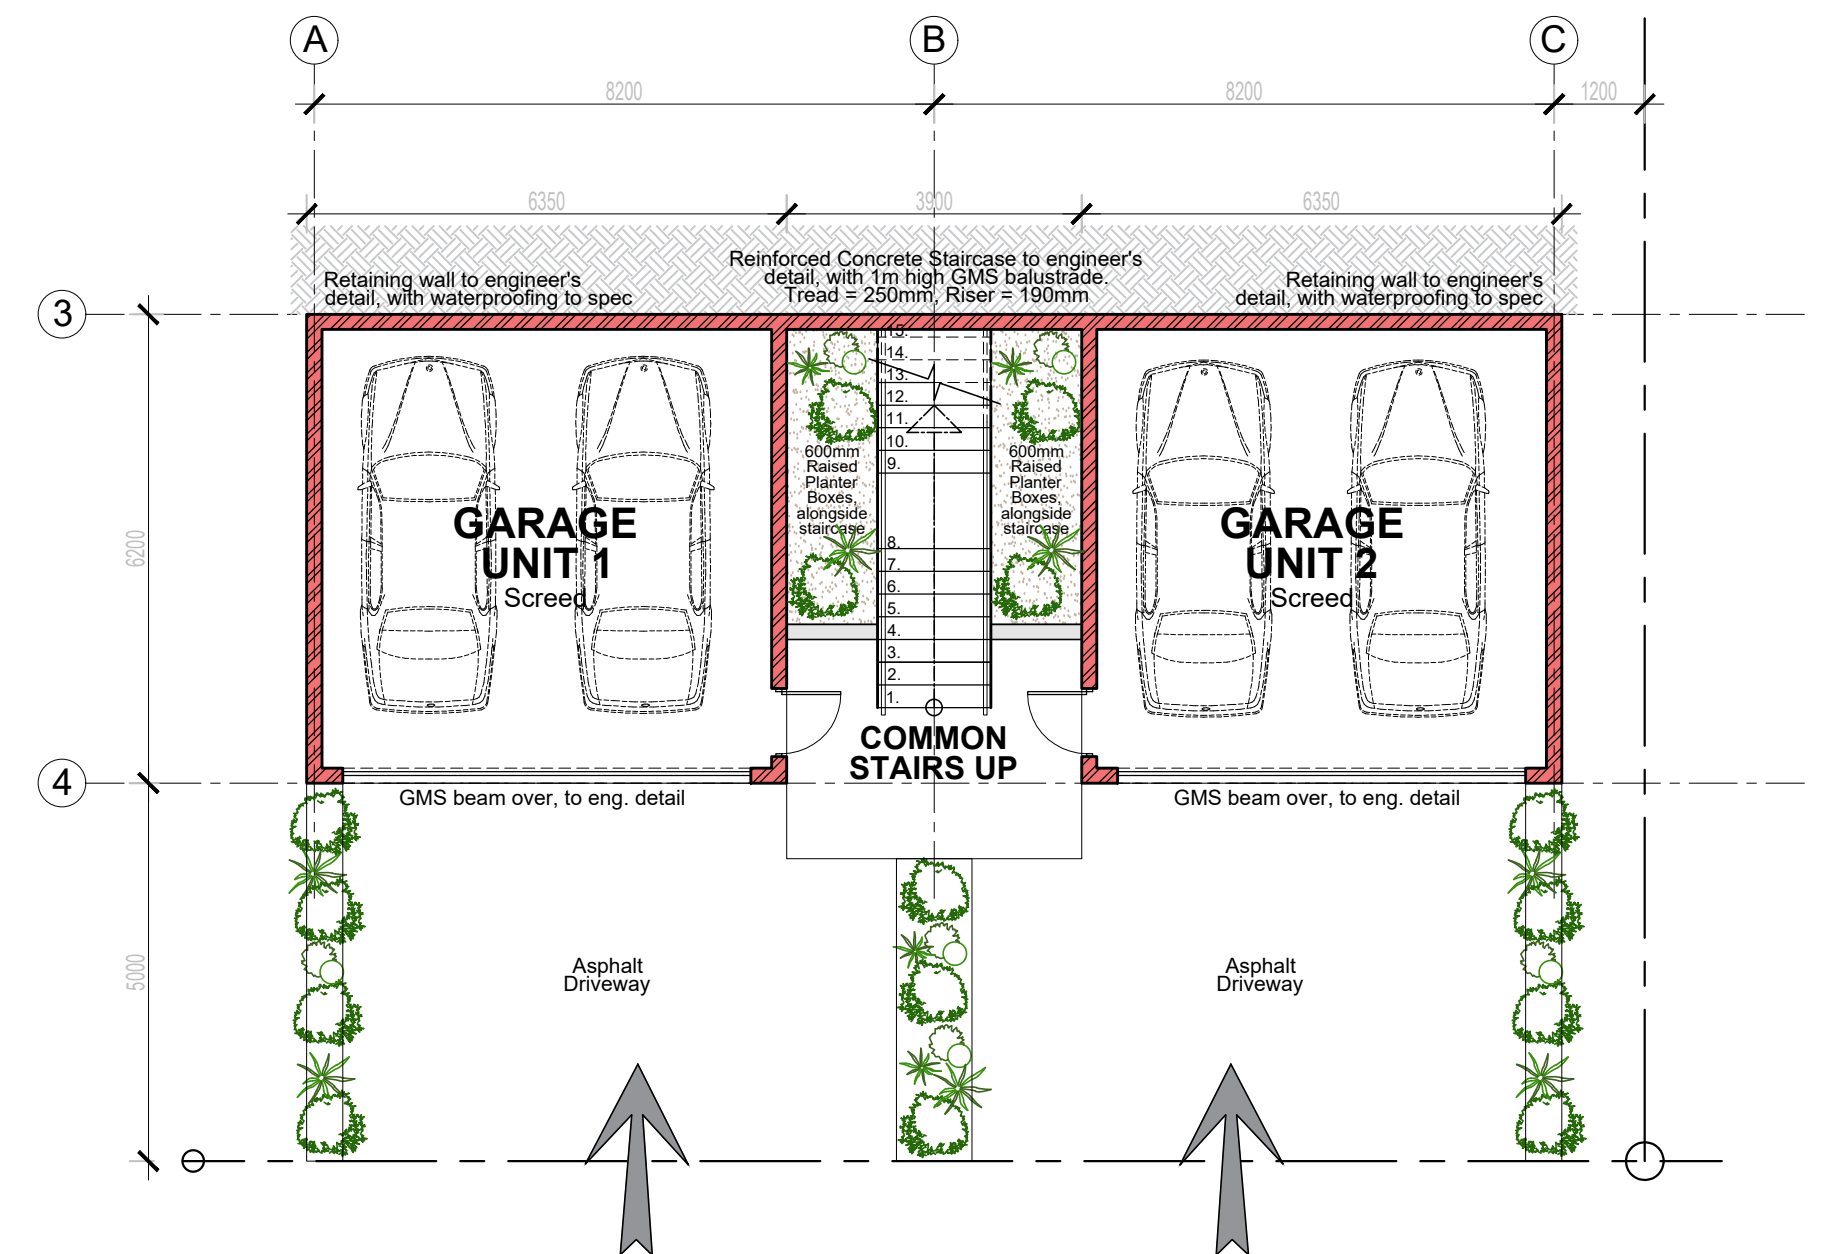


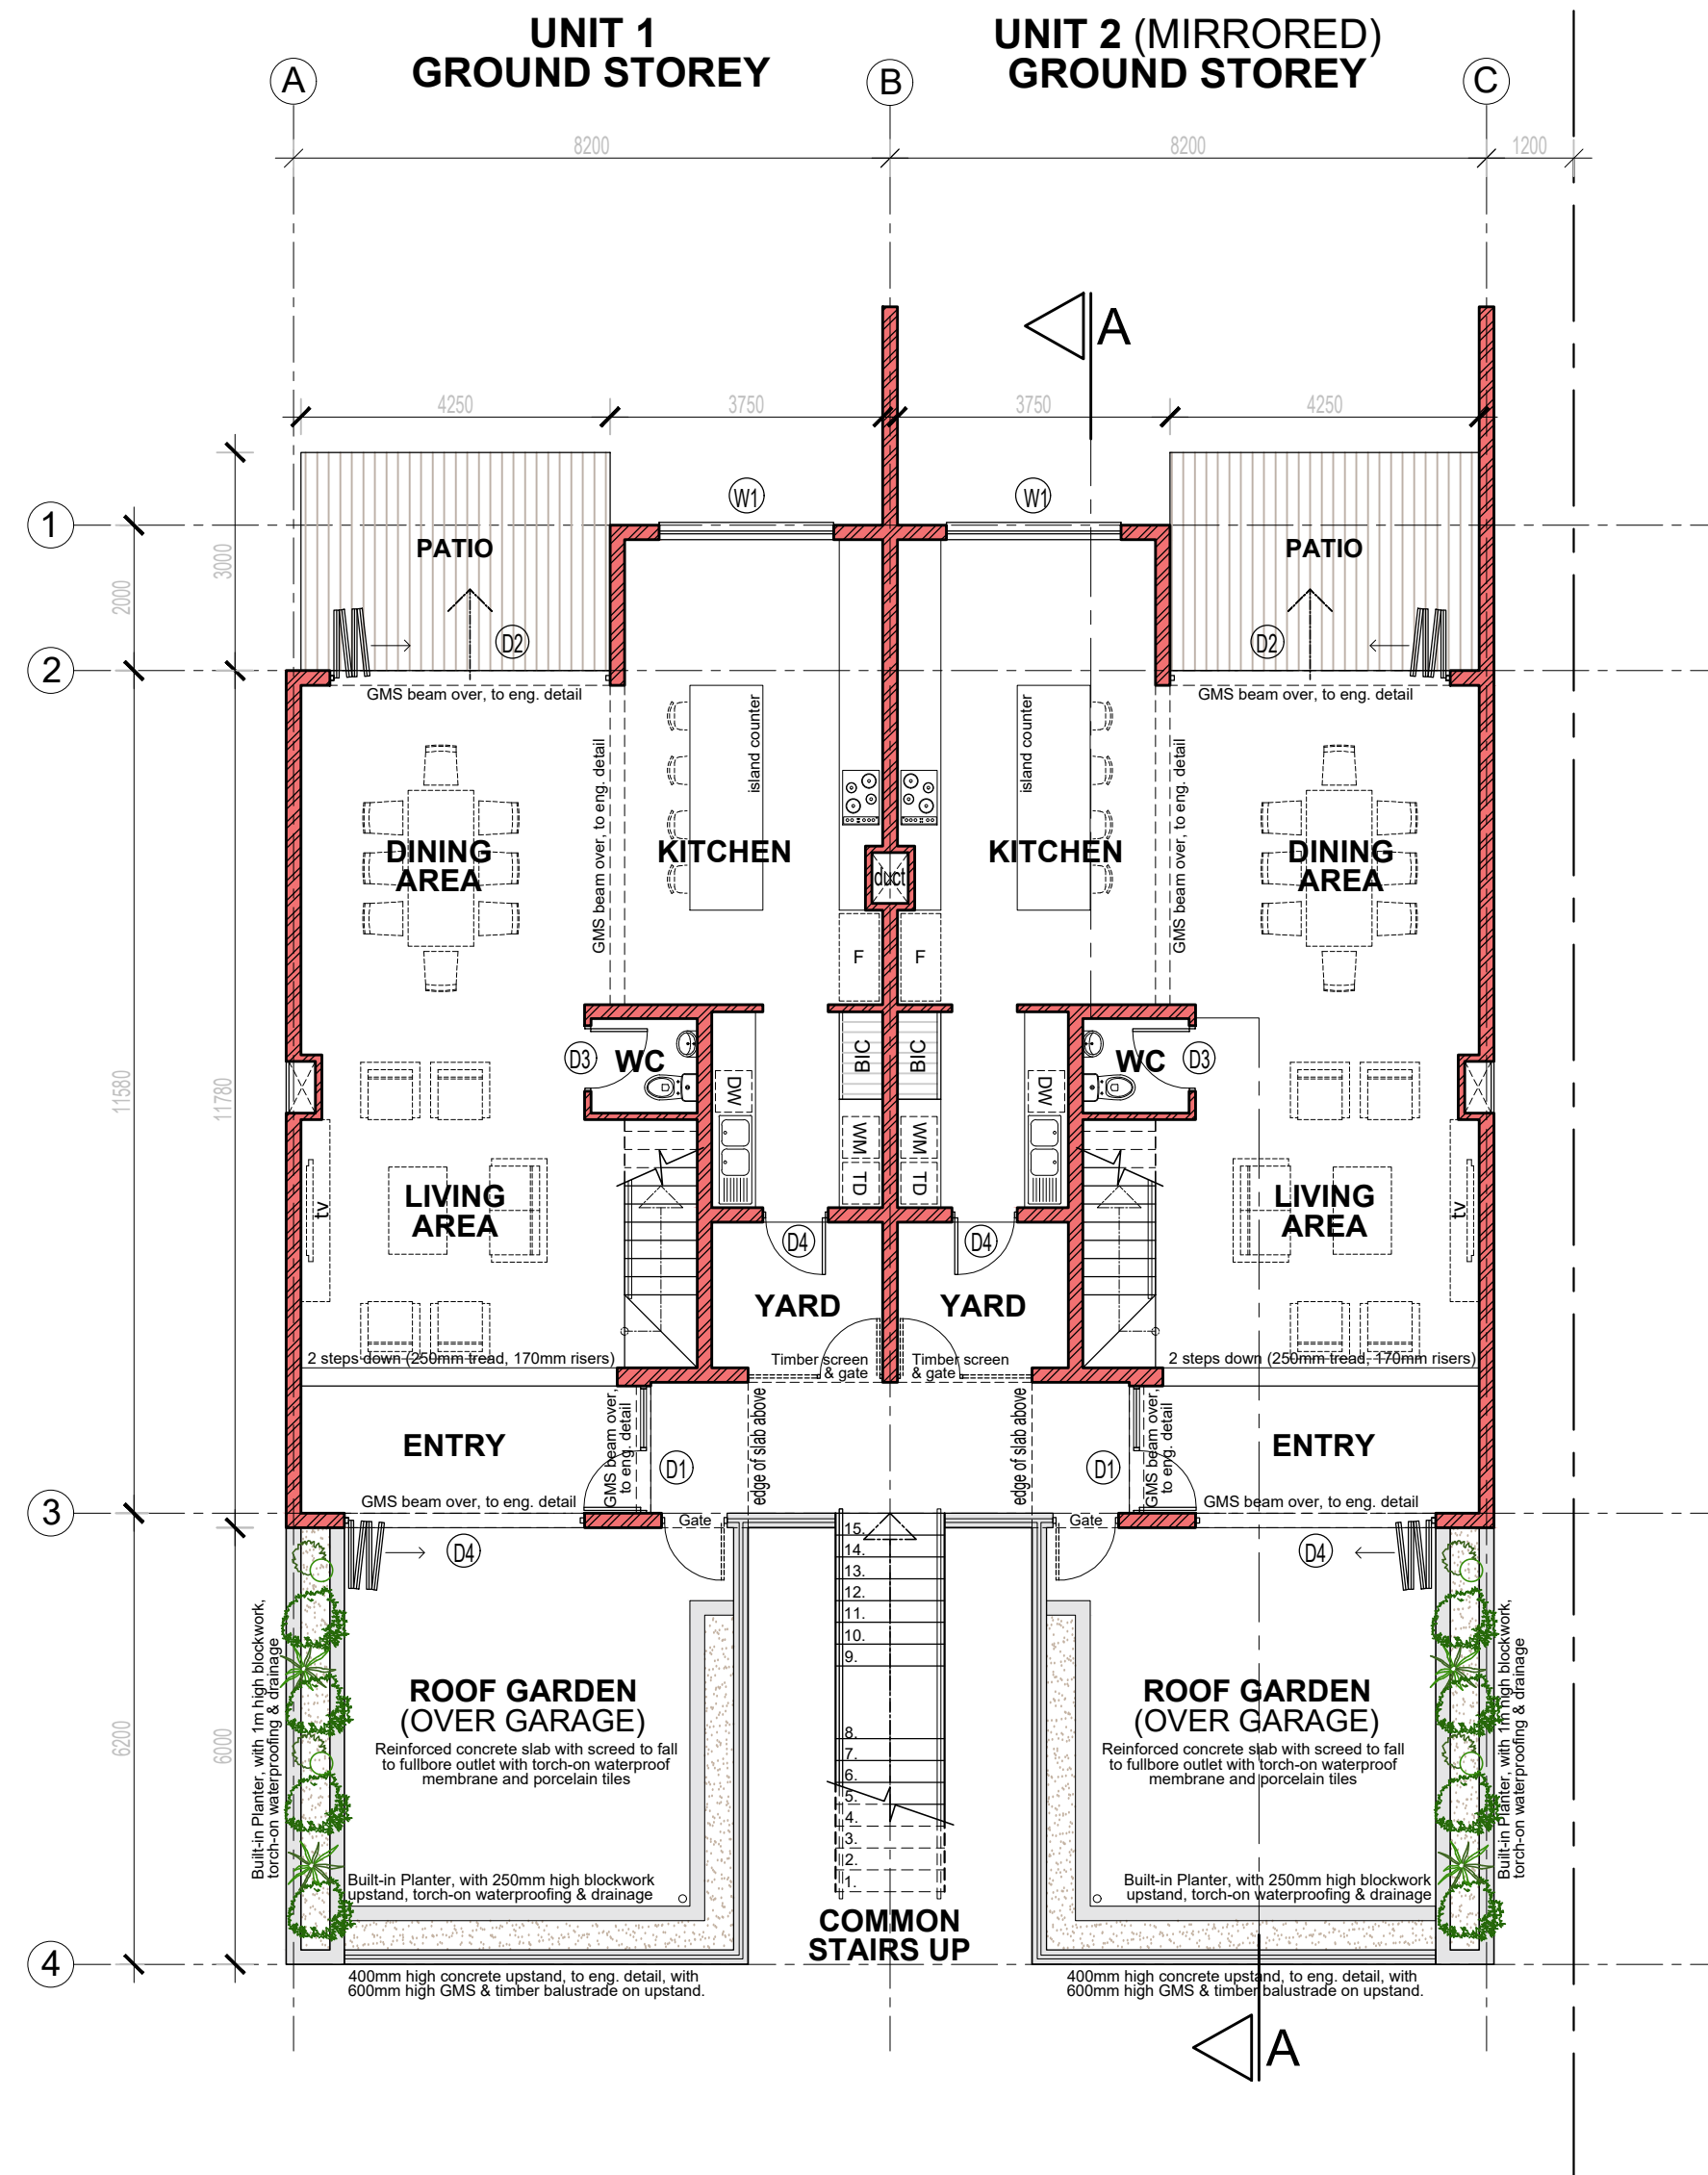

REVISIONS		
O.	DATE:	DESCRIPTION:
	20/7/2022	ISSUE FOR INFORMATION

NOTES	
THIS DRAWING AND THE INFORMATION CONTAINED HEREWITH ARE COPY RIGHT PROTECTED AND AS SUCH REMAIN THE PROPERTY OF MILLENNIUM CONSORTIUM ARCHITECTS AND MAY NOT BE COPIED IN ANY PART OR FORM WITHOUT PRIOR CONSENT OF THE AUTHORS.	
Check all dimensions and levels on site and notify the architect of any discrepancies before commencing building operations or manufacturing any items. All written dimensions to be taken in preference to scaling. All work is to comply with SANS 10400.	
PRINCIPAL MEMBER: A.G. Whitfield REG. CATEGORY: Professional Architect 5892	
COMPANY REG.: 2006/171217/23 VAT NO.: 466 024 1706	

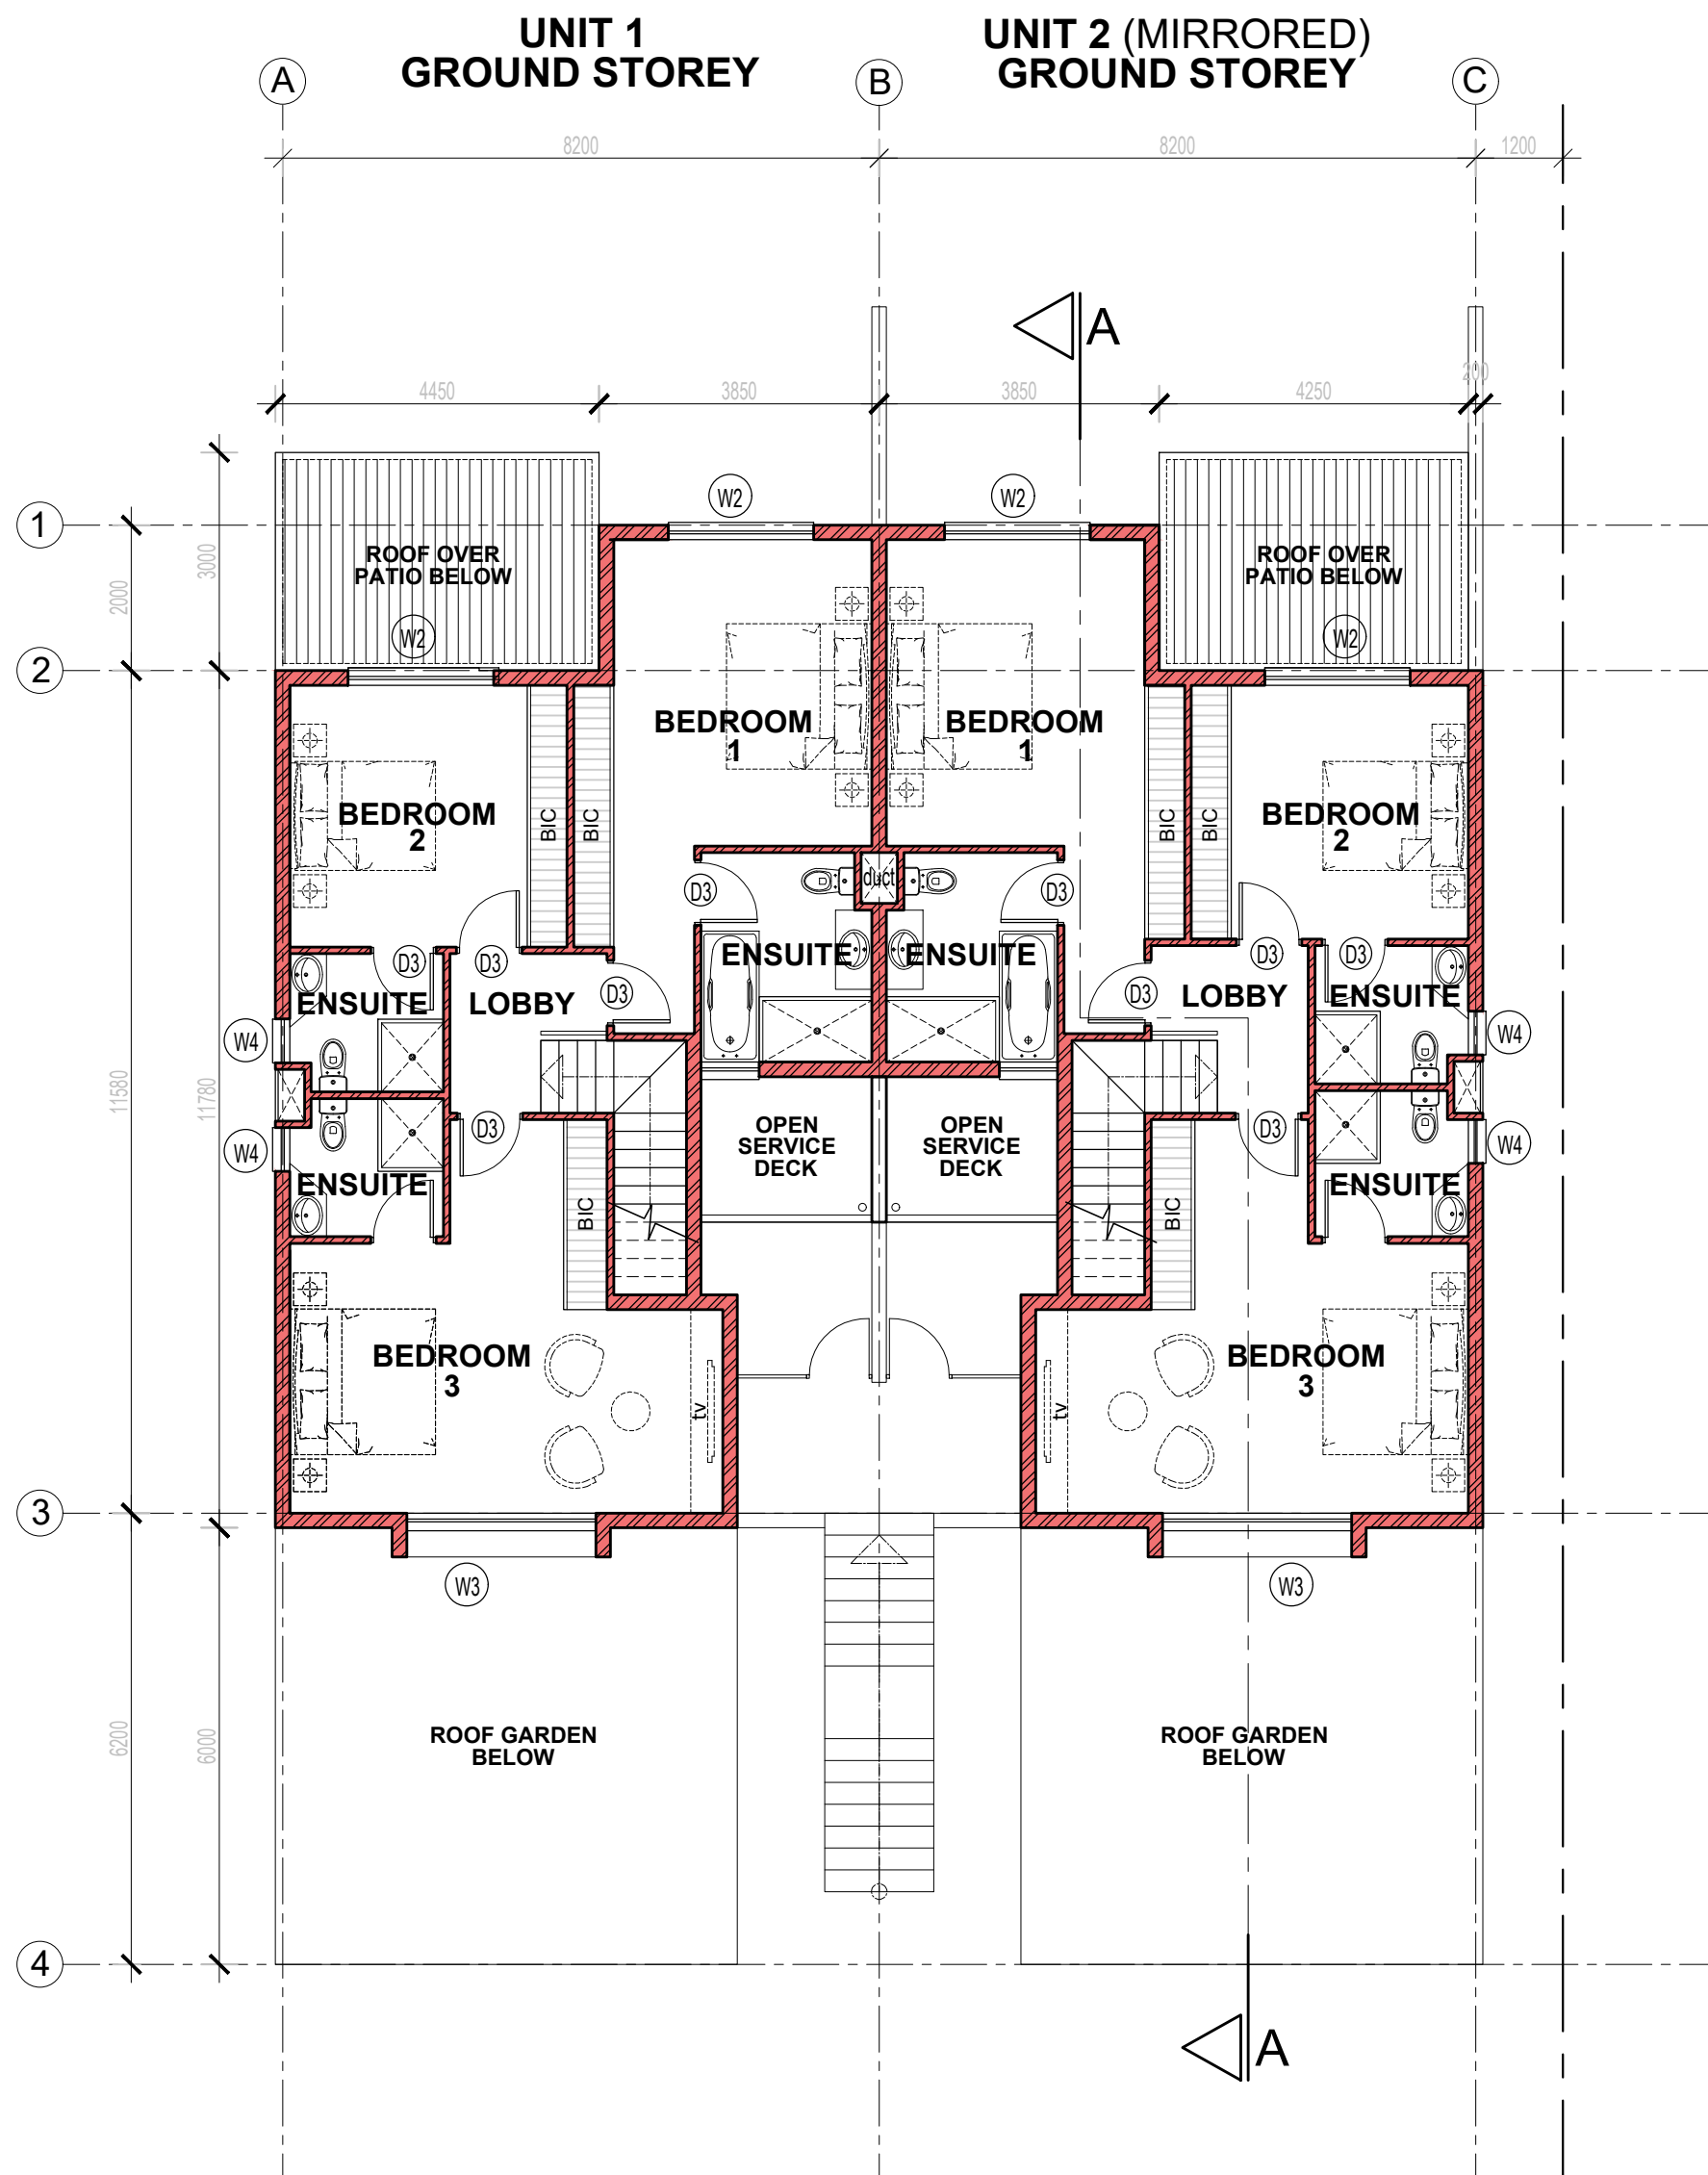

**MILLENNIUM
CONSORTIUM**
PROFESSIONAL ARCHITECTS

☎ 031 266 6010 ✉ mca@mcaarchitects.co.za 🌐 www.mcaarchitects.co.za

📍 Essex Gardens Office Park | 103 Brentwood 📍 1 Nelson Road | Westville

PROJECT

JACANA ECO ESTATE - PHASE 3

PROPOSED UNITS ON

PTN 25 OF ERF 330 HILTON @ 23 HAYFIELDS ROAD, HILTON.

CLIENT

KOTZE FAMILY TRUST

DRAWING

TYPE A - SIMPLEX UNITS

CONCEPTUAL PLANS AND SECTIONS

Drawing	Proj No. 18006	Scale 1:100	Drawn B1
CONCEPTUAL DRAWING	Date 08-02-21	Dwg No. CD02	Rev. D